



WEST MAIN STREET REALIGNMENT - ALTERNATIVE 3



WEST MAIN STREET REALIGNMENT - ALTERNATIVE 3A

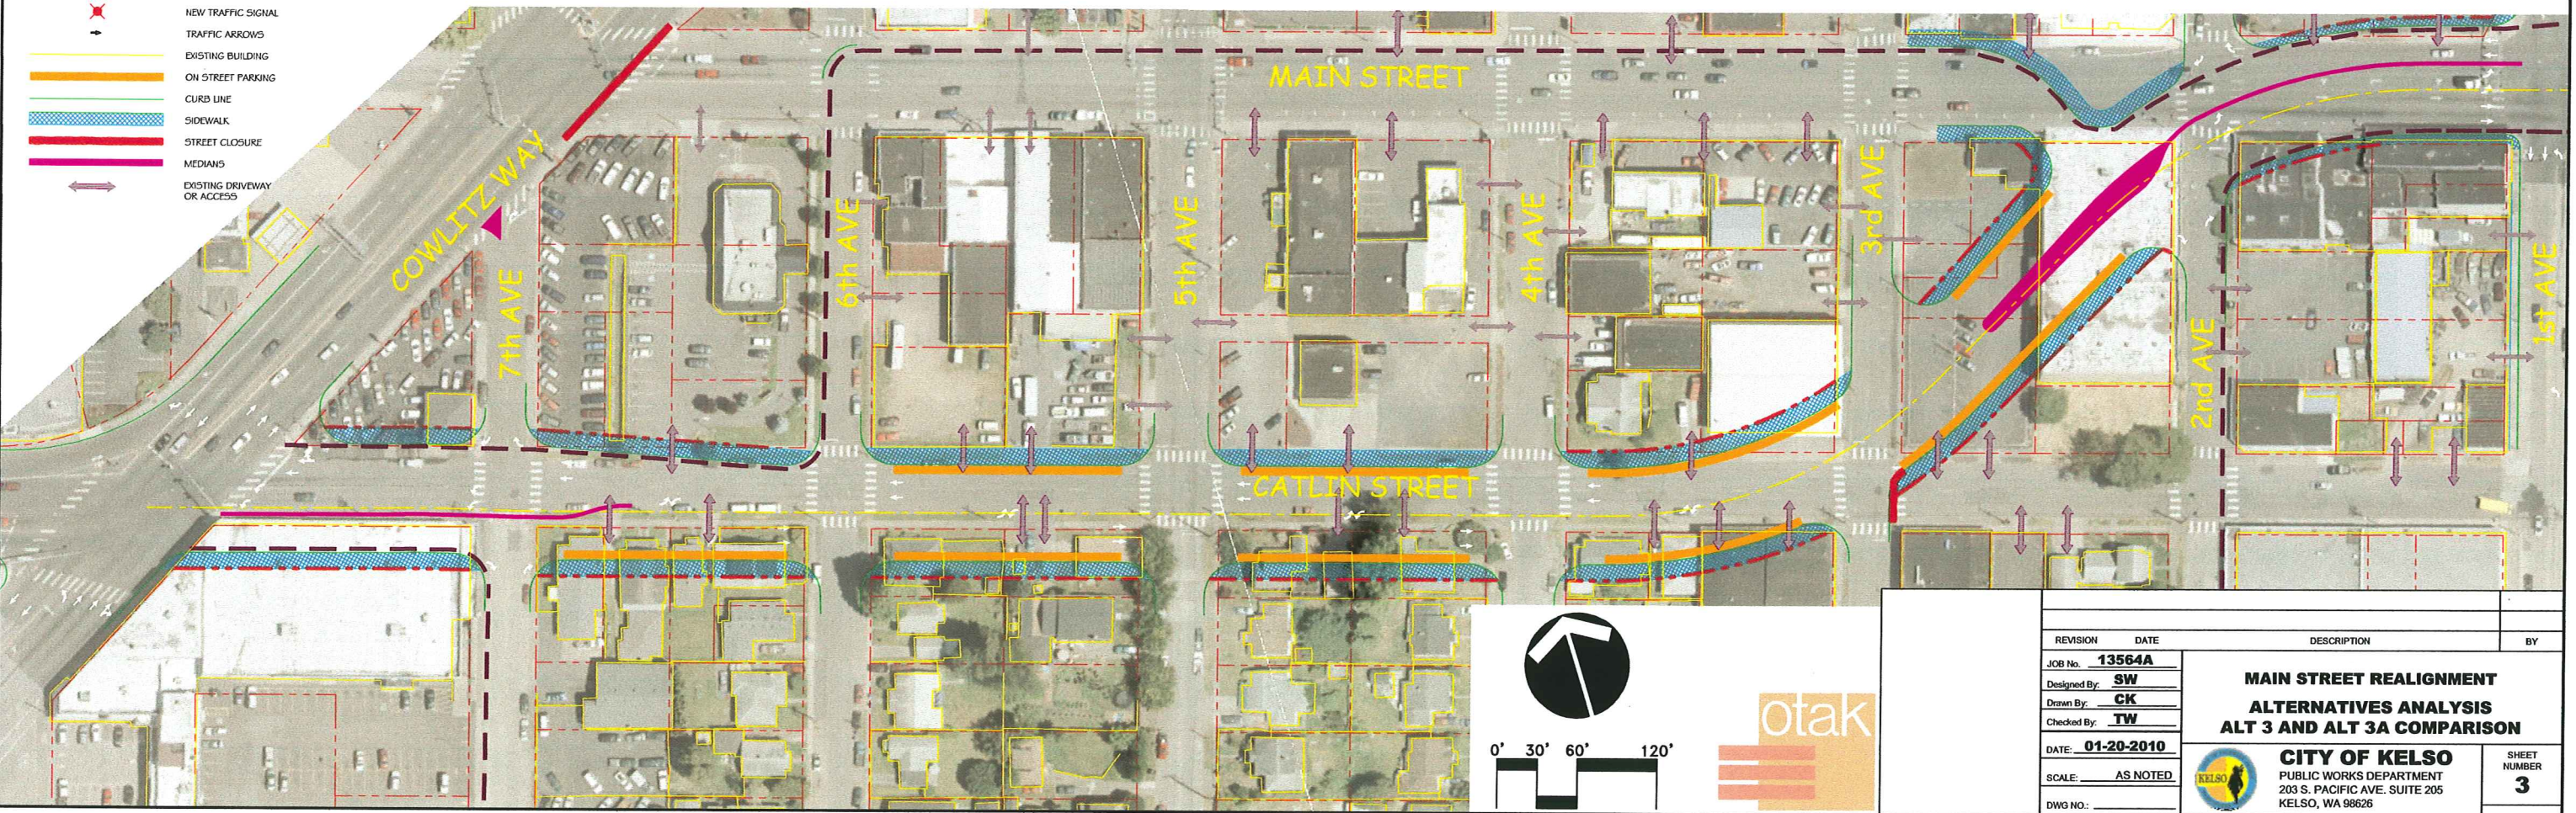

- LEGEND**
- BIKE LANES / BIKE ROUTE
 - PROPOSED RIGHT-OF-WAY
 - MODIFIED TRAFFIC SIGNAL
 - NEW TRAFFIC SIGNAL
 - TRAFFIC ARROWS
 - EXISTING BUILDING
 - ON STREET PARKING
 - CURB LINE
 - SIDEWALK
 - STREET CLOSURE
 - MEDIANS
 - EXISTING DRIVEWAY OR ACCESS

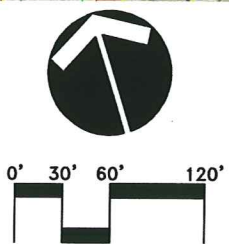

REVISION	DATE	DESCRIPTION	BY
JOB No. 13564A			
Designed By: SW			
Drawn By: CK			
Checked By: TW			
DATE: 01-20-2010			
SCALE: AS NOTED			
DWG NO.:			

**MAIN STREET REALIGNMENT
ALTERNATIVES ANALYSIS
ALT 3 AND ALT 3A COMPARISON**

CITY OF KELSO
PUBLIC WORKS DEPARTMENT
203 S. PACIFIC AVE. SUITE 205
KELSO, WA 98626

SHEET
NUMBER
3